


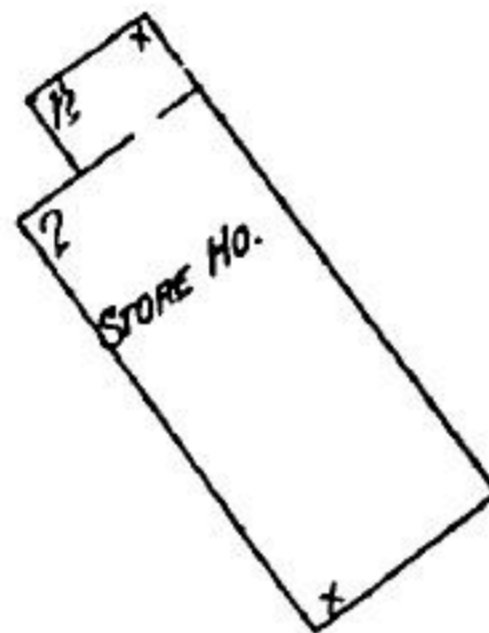

JAMES ROBERTSON CURRY SHOP

NIGHT WATCHMAN - NO CLOCK.
 HEATING AND POWER STEAM.
 LIGHTS KEROSENE - FUEL COAL
 FIRE PAILS AND BARRELS EACH FL.
 CITY WATER





50



G. & E. G. PLACE CURRY SHOP

NIGHT WATCHMAN - NO CLOCK
 HEATING AND POWER STEAM.
 FUEL TAN BARK - LIGHTS GAS.
 FIRE PAILS AND BARRELS EACH FL.
 2" V. PIPE WITH HOSE AS SHOWN.

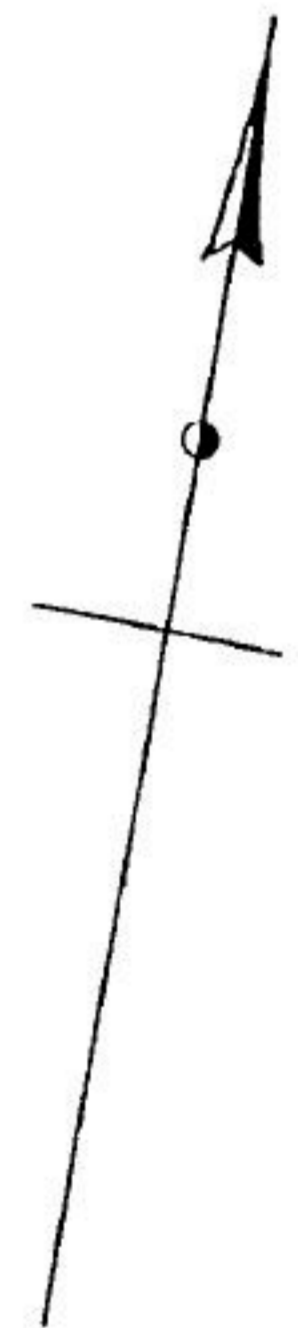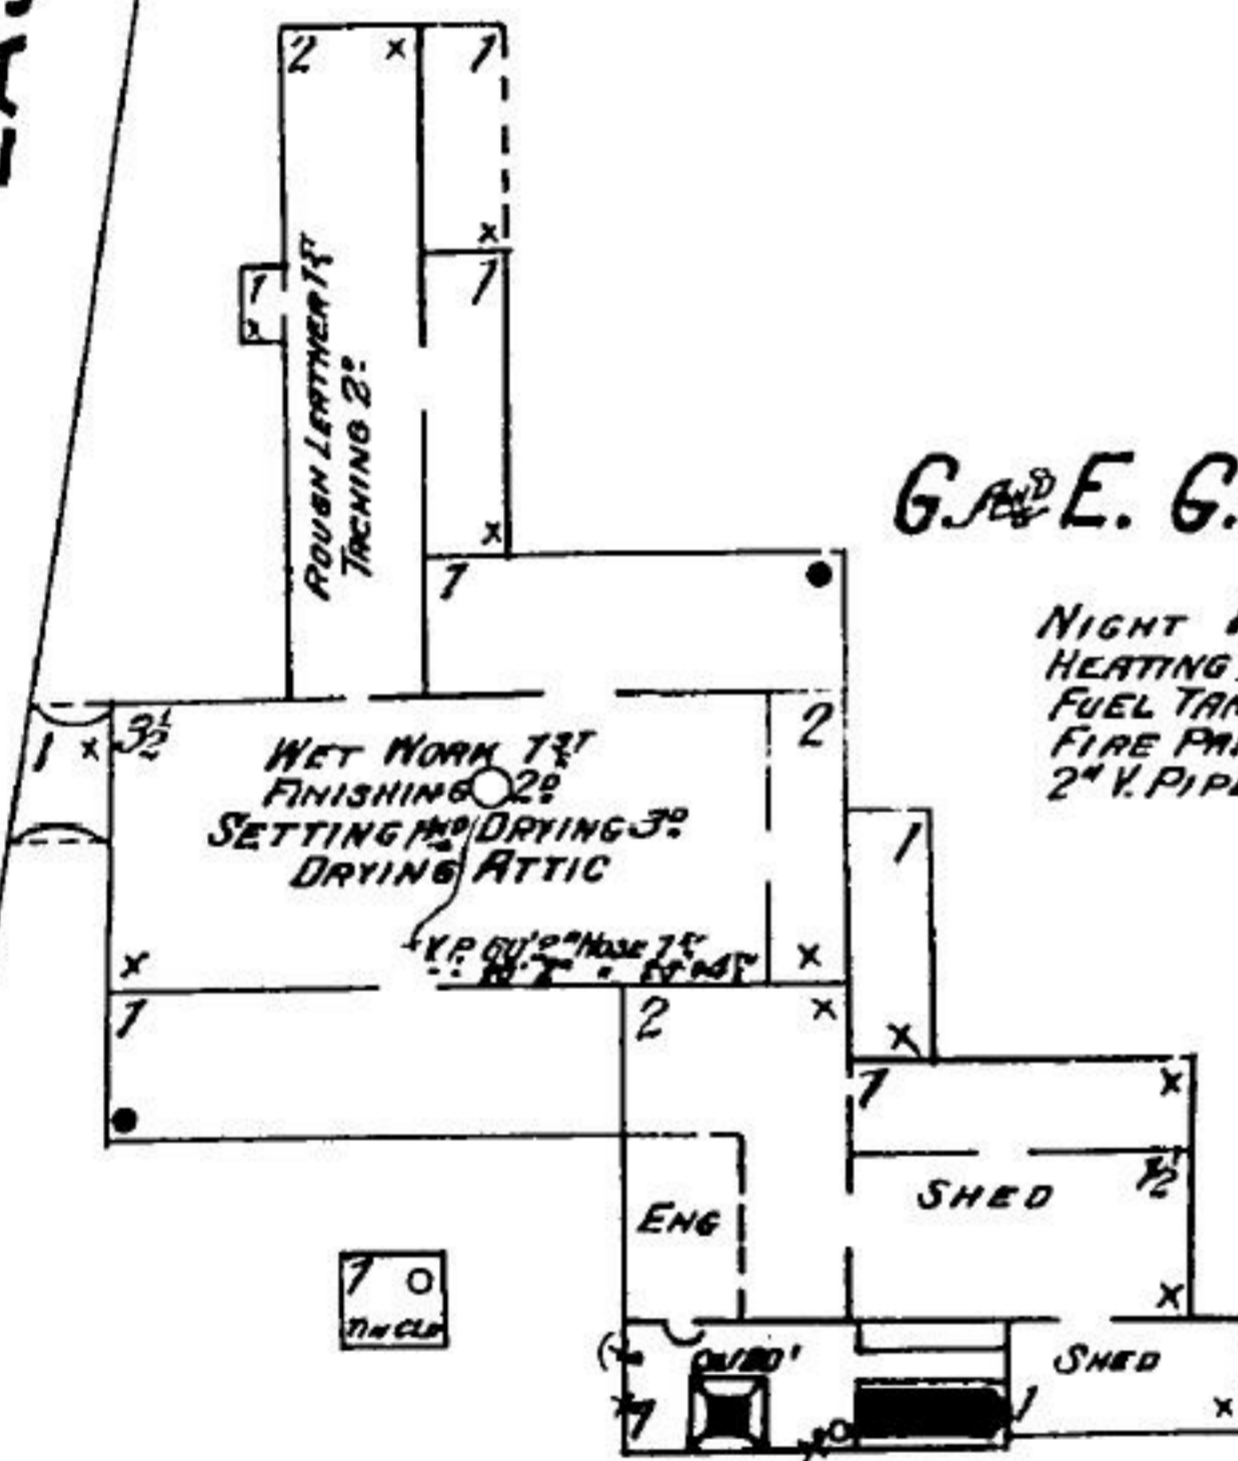

Map Division
 31 JUL 1955

Scale of Feet.

